



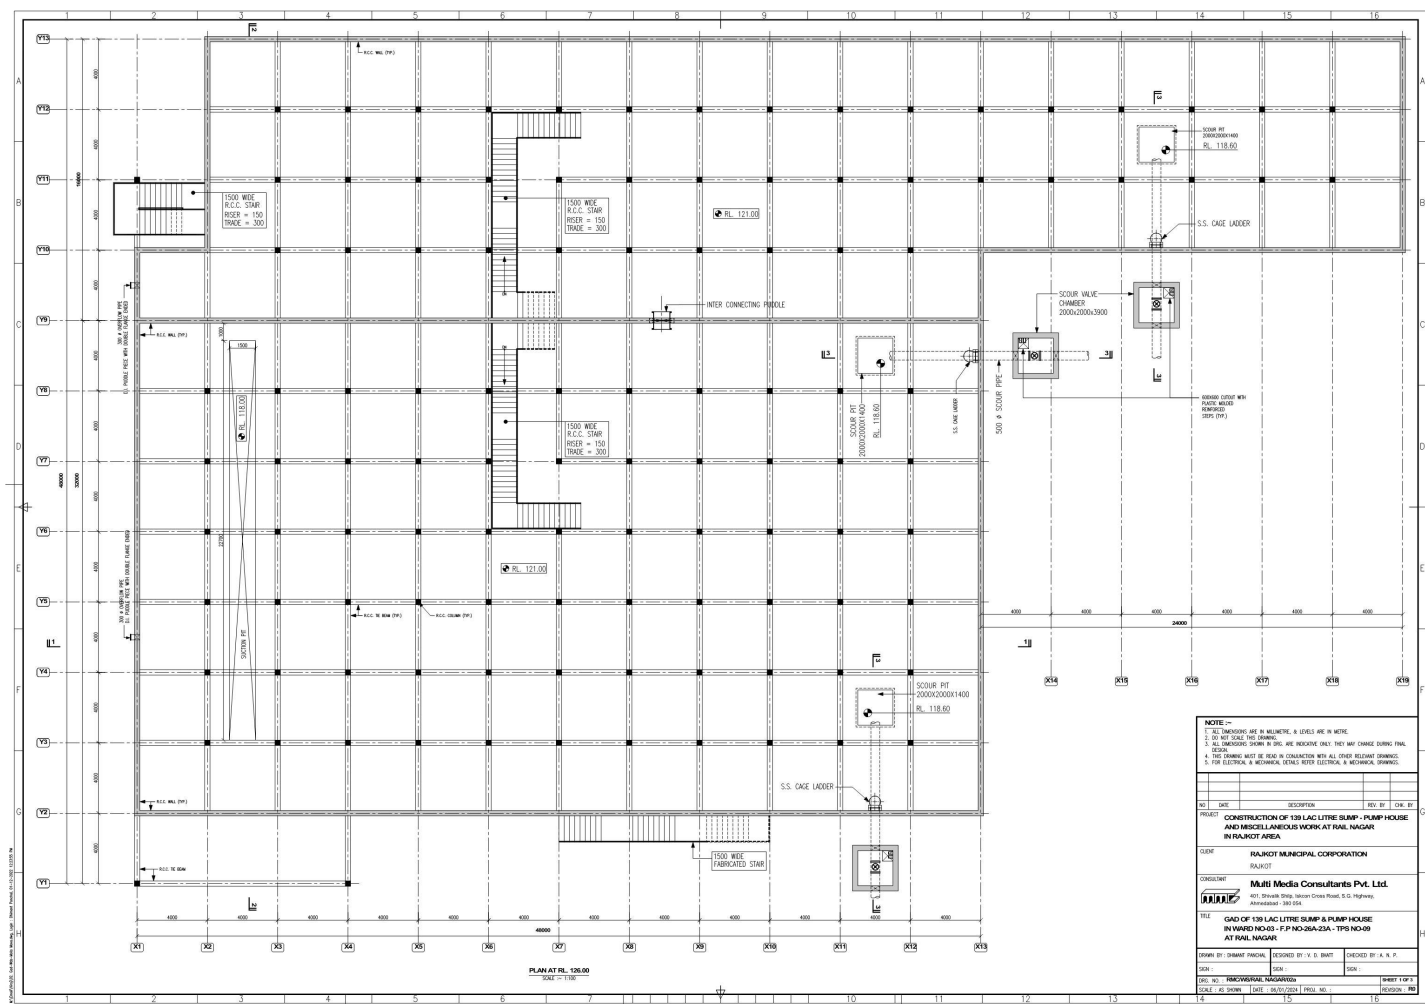




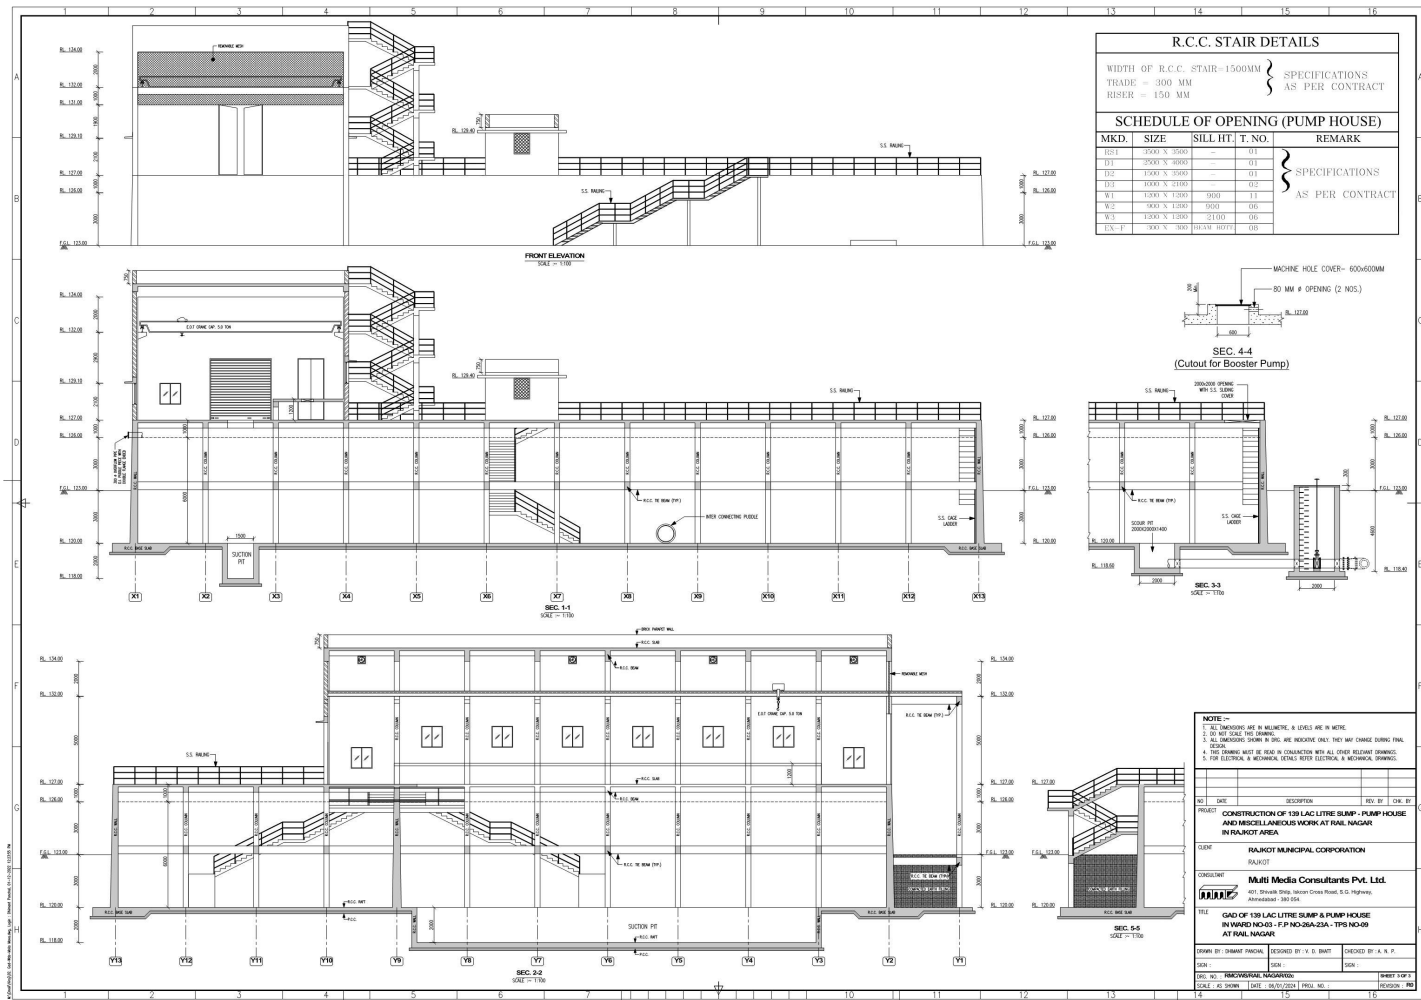

R.C.C. STAIR DETAILS				
WIDTH OF R.C.C. STAIR-1500MM TRADE = 300 MM RISER = 150 MM			} SPECIFICATIONS AS PER CONTRACT	
SCHEDULE OF OPENING (PUMP HOUSE)				
MKD.	SIZE	SILL HT.	T. NO.	REMARK
D1	1500 X 1500	—	01	} SPECIFICATIONS AS PER CONTRACT
D2	1500 X 1500	—	01	
D3	1500 X 1500	—	01	
D4	1500 X 1200	—	02	
D5	1000 X 1200	900	1	
D6	1000 X 1200	900	1	
D285	1000 X 1200			

WASHING HOLE COVER- 600X600MM
50 MM Ø OPENING (2 NOS.)

SEC. 4-4
(Cutout for Booster Pump)

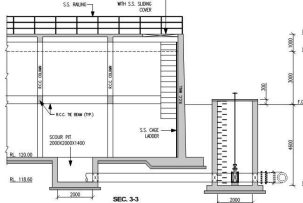

NOTE:-
1. ALL DIMENSIONS ARE IN MILLIMETRE, H LEVELS ARE IN METRE.
2. DO NOT SCALE THE DRAWING.
3. ALL DIMENSIONS SHOWN IN THIS DRAWING ARE TO BE MAINTAINED EXACTLY AS SHOWN.
4. THE DRAWING MUST BE USED IN CONJUNCTION WITH ALL OTHER RELATED DRAWINGS.
5. FOR ELECTRICAL & MECHANICAL DETAILS REFER ELECTRICAL & MECHANICAL DRAWINGS.

PROJECT: CONSTRUCTION OF 139 LAC LITRE PUMP & PUMP HOUSE AND MISCELLANEOUS WORK AT RAJNAGAR IN RAJNAGAR AREA

CLIENT: RAJNAGAR MUNICIPAL CORPORATION

CONSULTANT: Multi Media Consultants Pvt. Ltd.
401, Ghanshi Chhaya, Indira Park Road, B-5, Highway
Indraprastha, Delhi-110028

TITLE: GAD OF 139 LAC LITRE PUMP & PUMP HOUSE IN VARD NO-03, P.P. NO-28A-23A, T.P.S. NO-09 AT RAJNAGAR

DRAWN BY: DRAMAT PRADHAN DESIGNED BY: V. S. BHATT CHECKED BY: A. N. P.
DATE: 01/01/2024 SHEET NO.: 01 OF 01
SCALE: AS SHOWN DATE: 01/01/2024 PROJ. NO.: 01 OF 01
REVISION: 01