


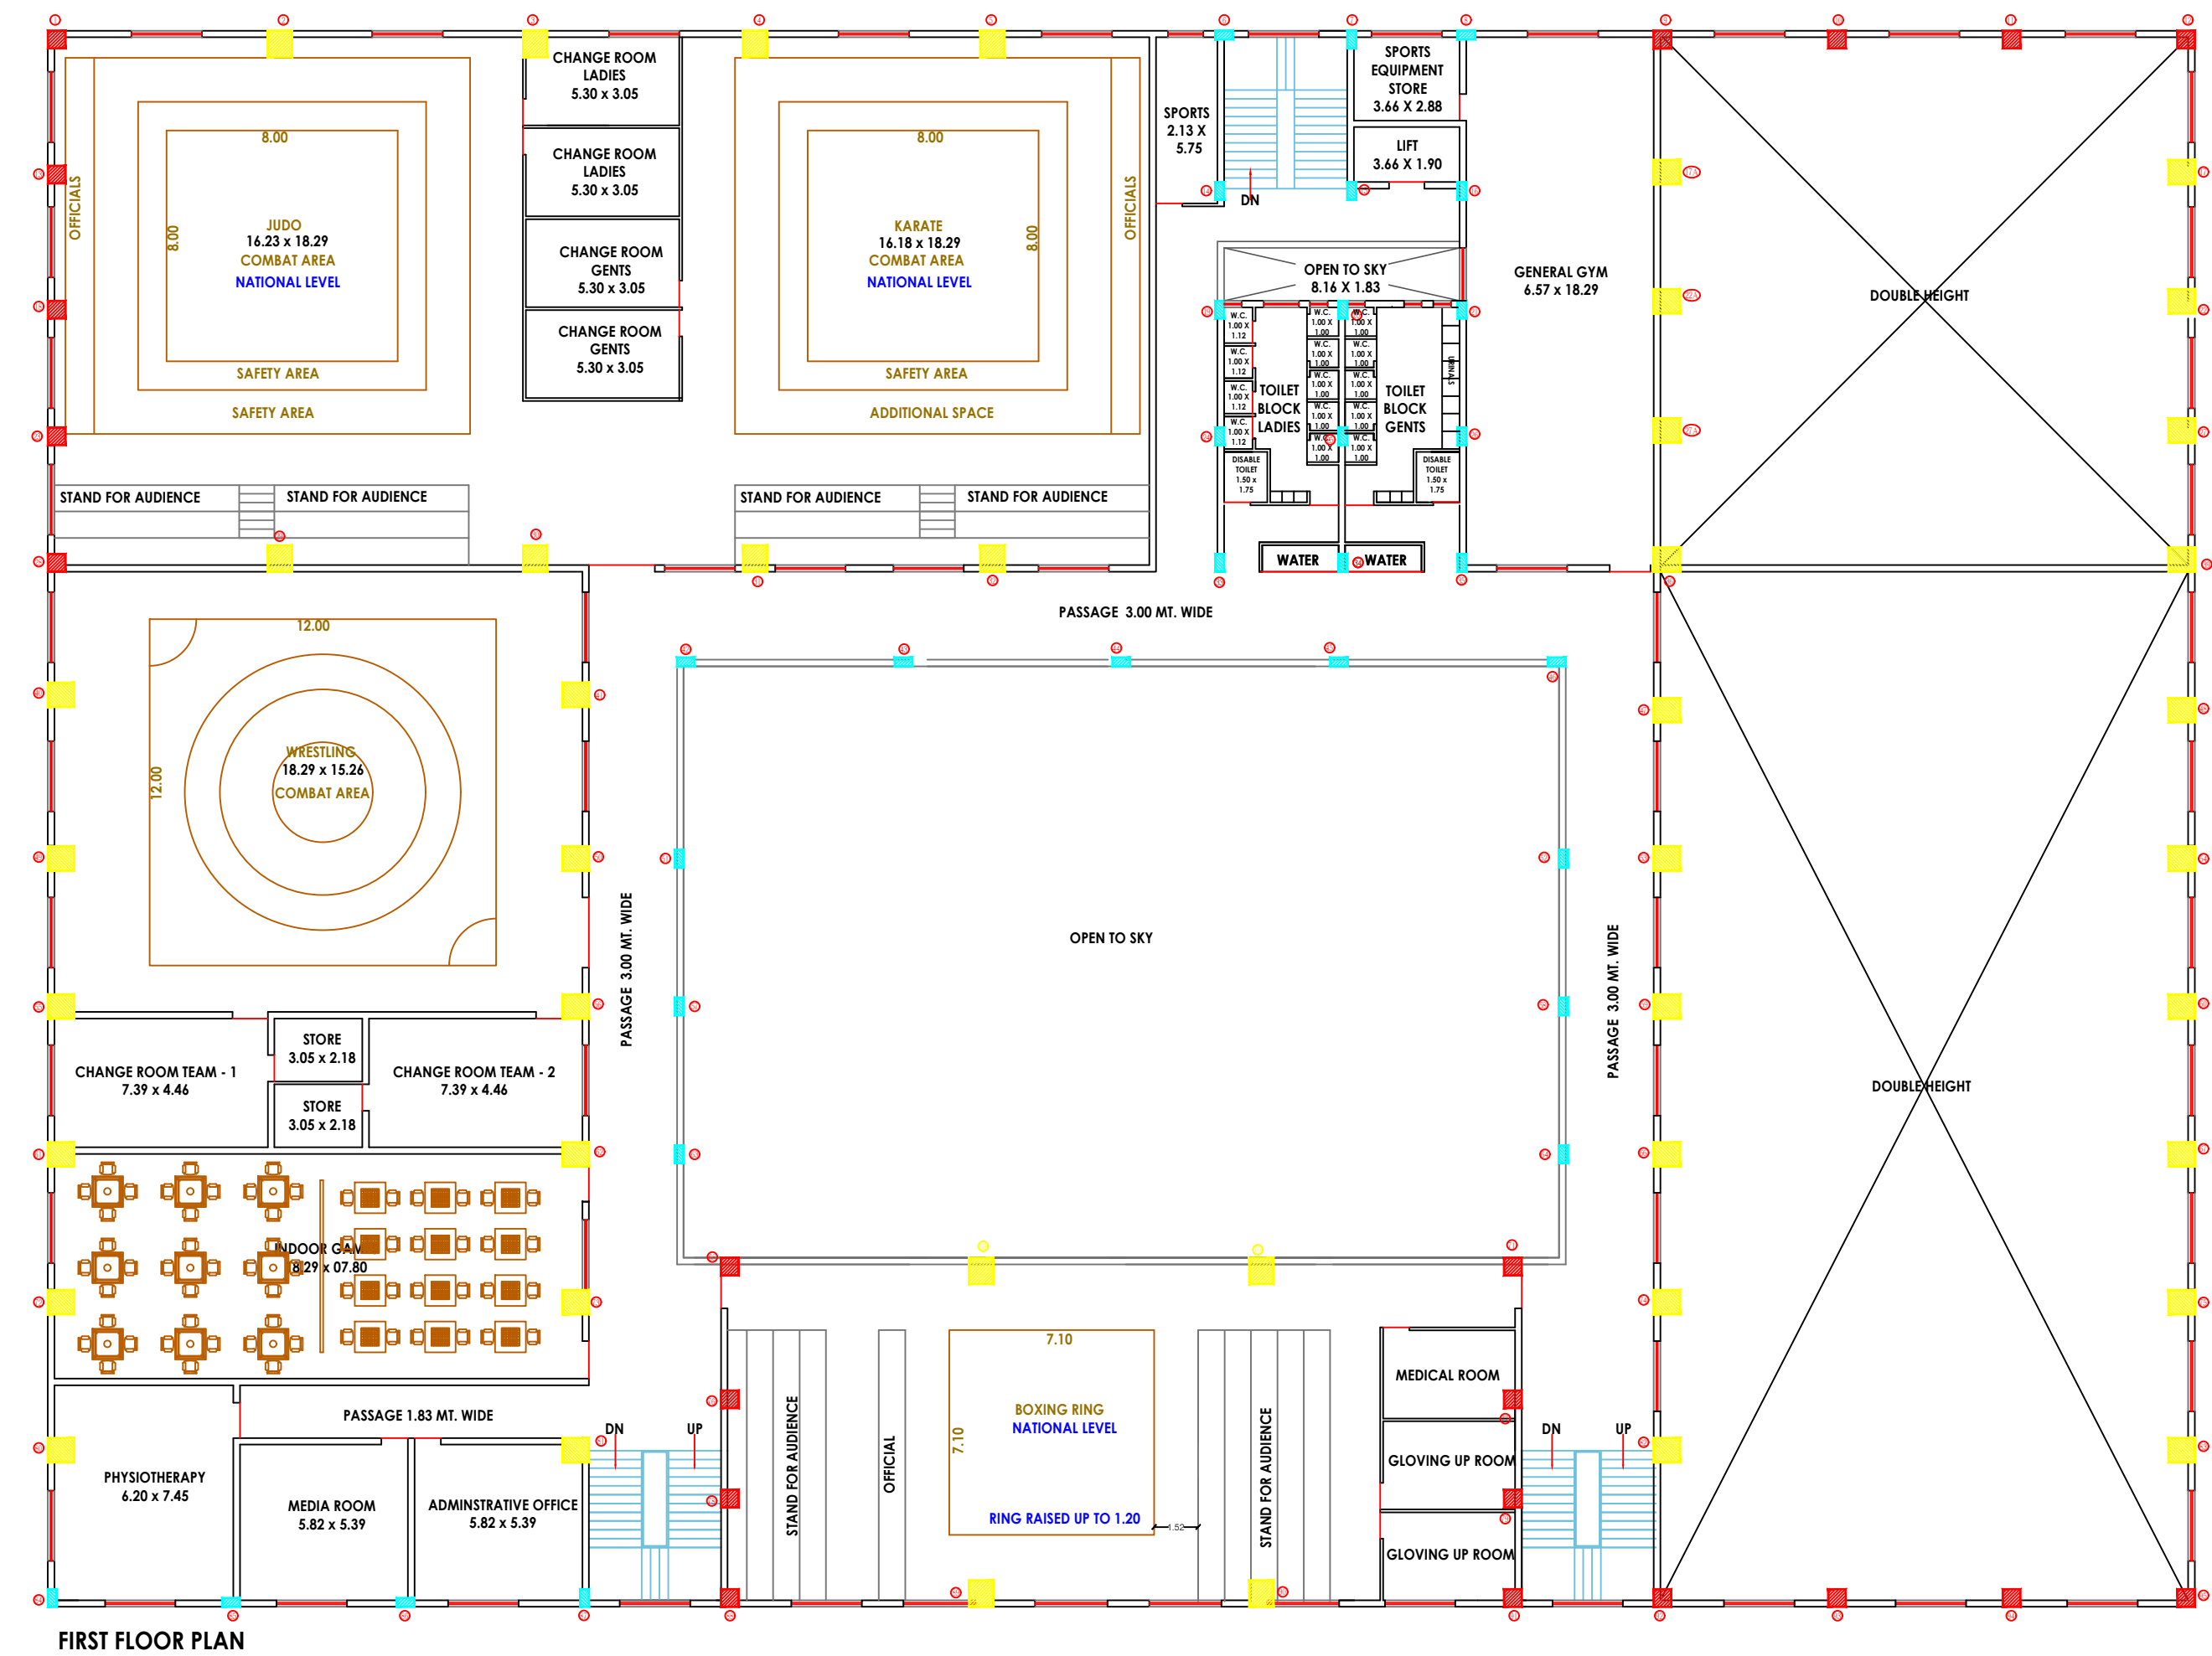

FIRST FLOOR

PROJECT TITLE:- SPORT COMPLEX	DATE : 10/02/2025	DWG. NO. : 02	POONAM A TAMBADIA
WARD NO - 17, PARDI ROAD, RAJKOT	SCALE : NTS	PRINT SIZE : A1	Godown Road, opp. Pashu Davakhana, Nr. Kamdar Vima Davakhana, Rajkot - 360002 Mo. No. - +91 99242 71787
DRAWING NAME:- FIRST FLOOR	DWG. BY : JIGNESH	CHECK BY : ASHISH	

