

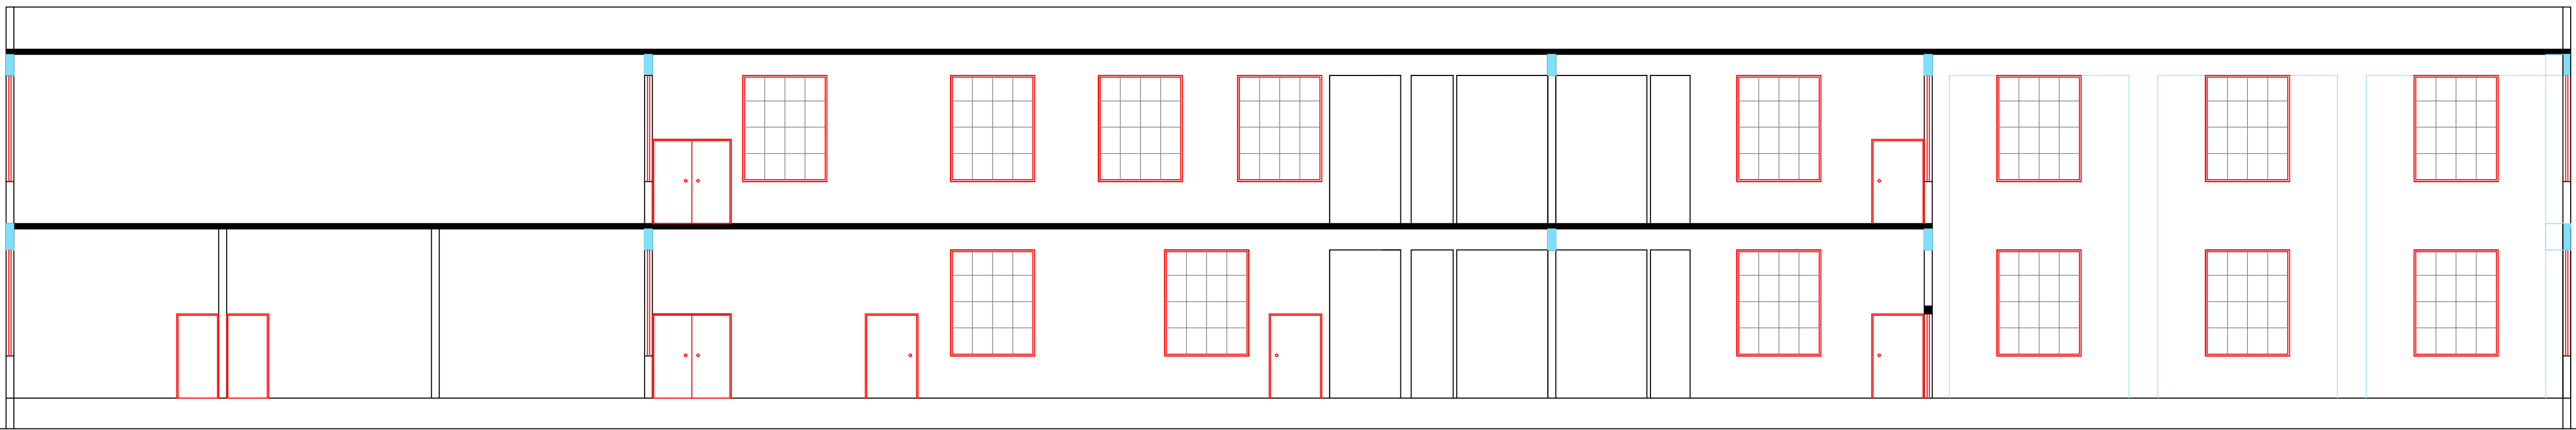


SECTION (B-B)

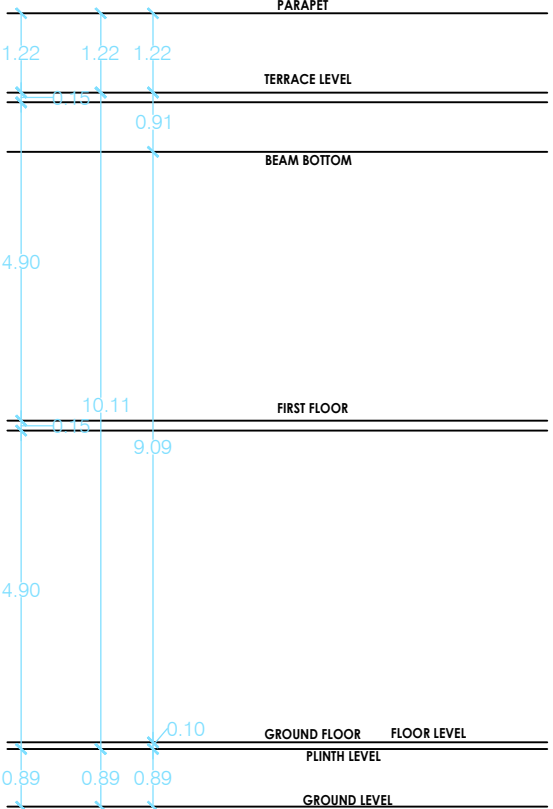

SECTION (A-A)

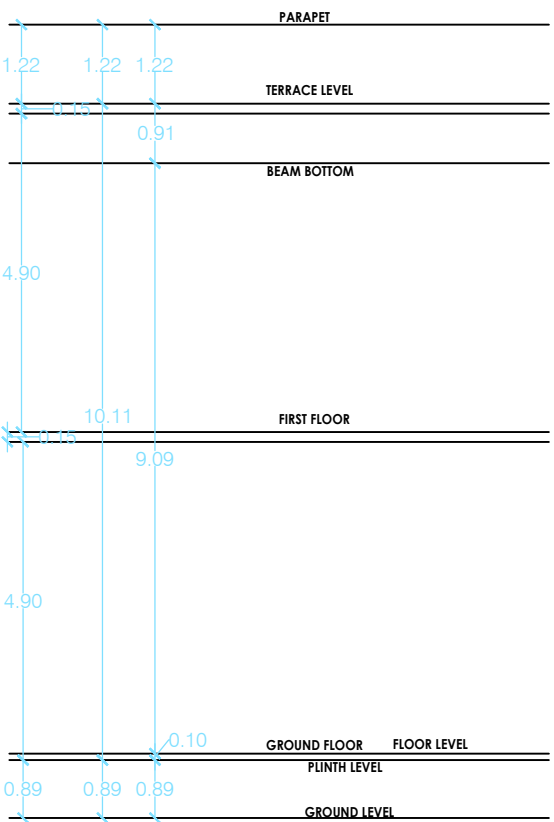

PROJECT TITLE:- SPORT COMPLEX	DATE : 10/02/2025	DWG. NO. : 04	POONAM A TAMBADIA
WARD NO - 17, PARDI ROAD, RAJKOT	SCALE : NTS	PRINT SIZE : A1	Godown Road, opp. Pashu Davakhana, Nr. Kamdar Vima Davakhana, Rajkot - 360002
DRAWING NAME:- SECTION DWG.	DWG. BY : JIGNESH	CHECK BY : ASHISH	Mo. No. - +91 99242 71787

