


NO.	DATE	DESCRIPTION	REV. BY	CHK. BY
1		PROVIDING AND LAYING PROPOSED SEWERAGE NETWORK TO SPS-02 IN RMC AREA (PART-03) (SPS-02/1, NORTH SIDE OF JAMNAGAR HIGHWAY ROAD AND PIPE PUSHING WORK UNDER RAILWAY CROSSING AND RAJKOT JAMNAGAR HIGHWAY) WITH ROAD RESTORATION		
CLIENT: RAJKOT MUNICIPAL CORPORATION RAJKOT				
CONSULTANT: SAPIENT TECHNO CONSULTANT 701, Rambrant, Opp. Associated Petrol Pump, C.G. Road, Ahmedabad - 380 026.				
TITLE: MAPSHOWING PROPOSED SEWERAGE NETWORK				
DRWN BY: VIJAY GAJERA	DESIGNED BY:	CHECKED BY: A. N. P.		
SDN: RMC-DR-GHANTESHWAR-SPS-02-PART-01	SDN:	SDN:	SHEET 1 OF 1	
SCALE: 1:1000	DATE: 26/05/2022	PROJ. NO.:	REVISION: RD	

LEGEND

- PROPOSED SEWERAGE NETWORK (PART-3)
- J0060 NODE NUMBER
- 1500 PIPE DIA

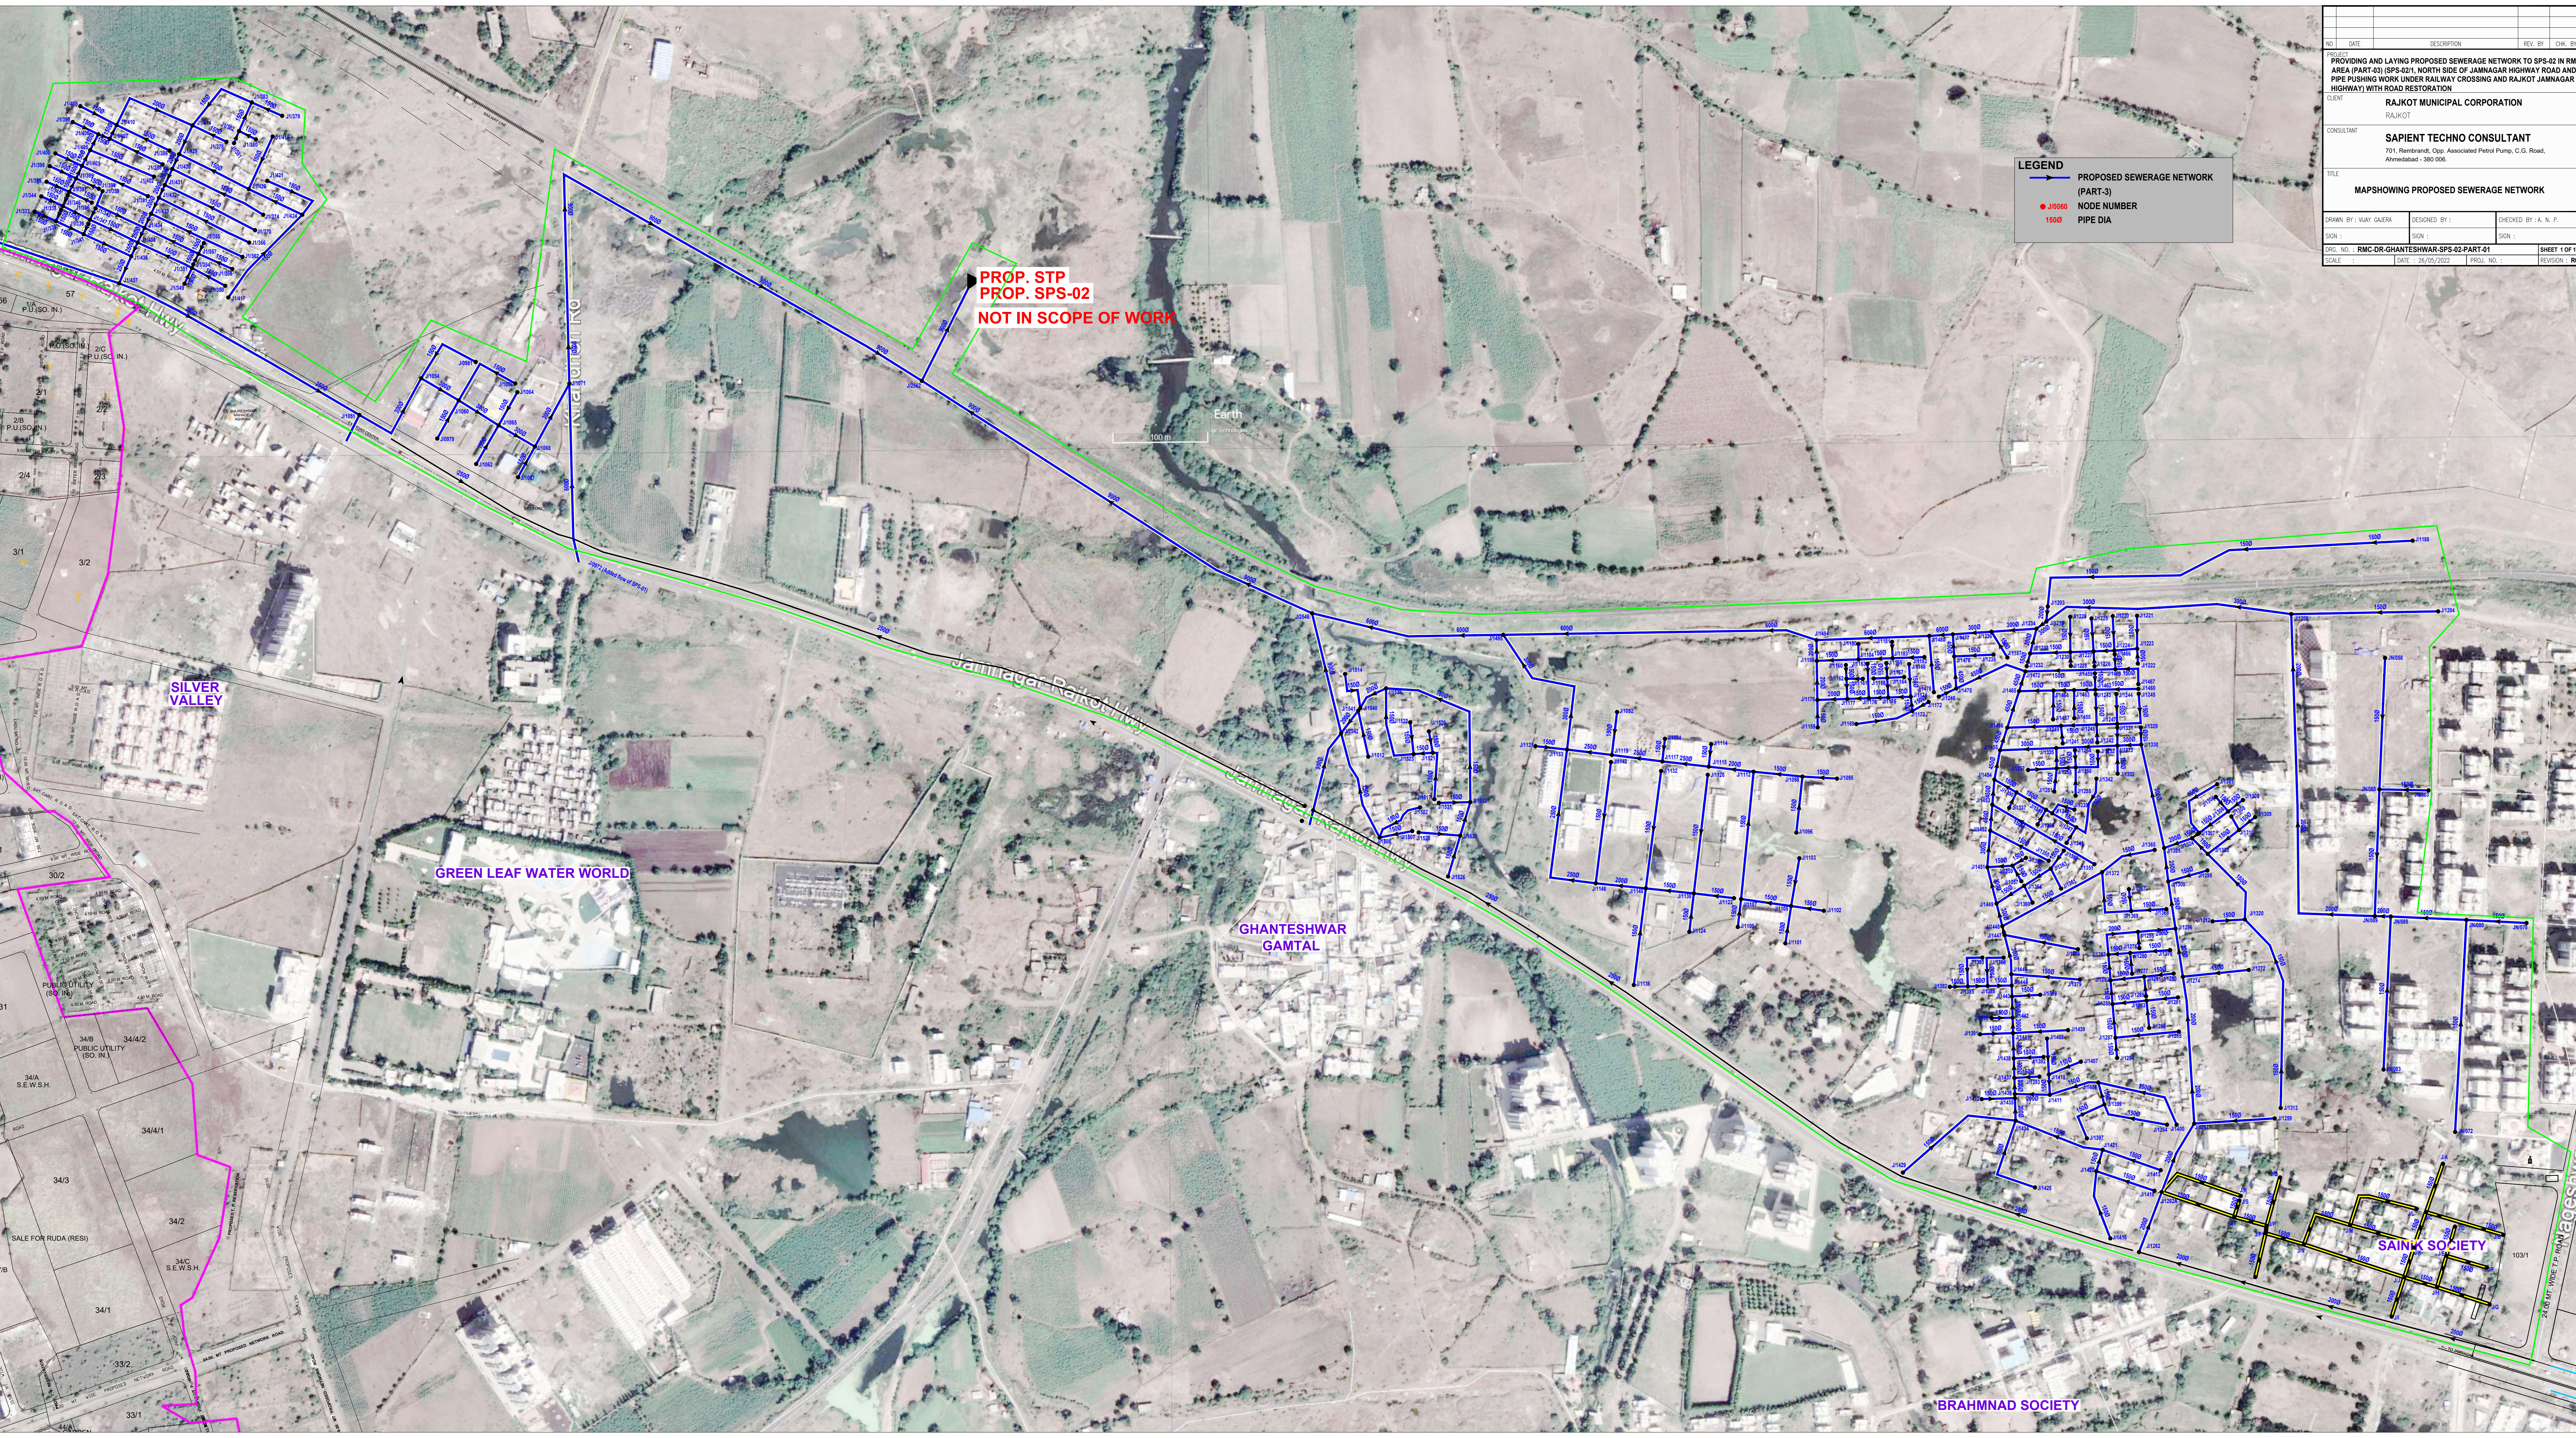

**PROP. STP
PROP. SPS-02
NOT IN SCOPE OF WORK**

SILVER VALLEY

GREEN LEAF WATER WORLD

GHANTESHWAR GANTOL

SAINK SOCIETY

BRAHMNA SOCIETY

Earth
100 m